

# MARION COUNTY SURVEYOR'S OFFICE



## SECTION CORNER RECORD

DEBRA S. JENKINS  
MARION COUNTY SURVEYOR

SEC. 13TWN. 17<sub>N</sub> RNG. 2<sub>E</sub>

BRYAN F. CATLIN, PLS  
TECHNICAL SUPERVISOR

Date: 10-01-09  
Party Chief: Wilcoxen  
Crew: Finney  
Type of Marker: Harrison  
Method of Establishment: County: 9-29-1993  
IN S.P.C. E Zone, NAD 83  
Name: 17021304  
N: 518 567.502 4(m)  
E: 49 284.998 6(m)

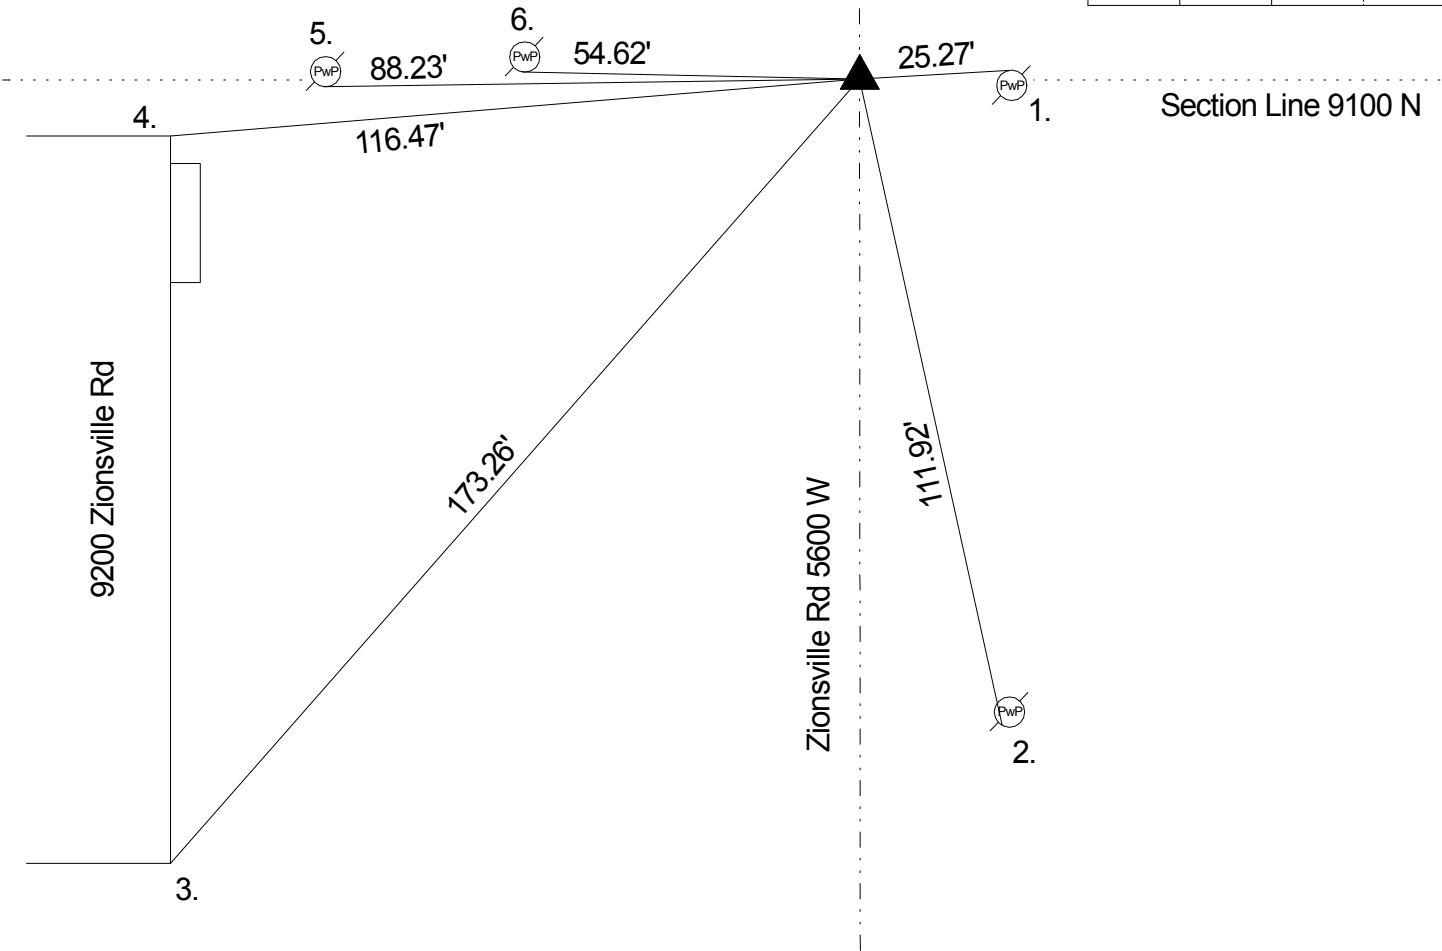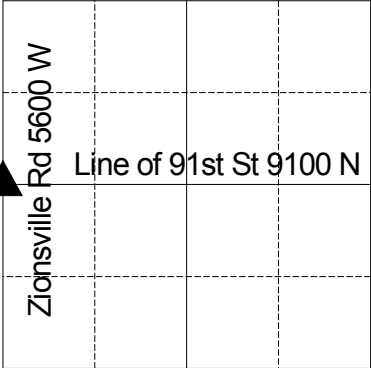

Original post set 1821 by Laughlin with witnesses: 20" black walnut N 69 W 27 links, 20" sugar S 67 E 11 links per Marion County Atlas p. 4. Hasbrook 8-7-1851 called rock w/ one witness "green" per Pike Township Legal Survey Book p.39. Monroe 5-1956 called stone. Weihe Engineers 1-15-63 called an iron pin. Burres 1-23-64 called iron pin. Corner was excavated on 9-23-81 and a stone was found 11" down and .12' west and .05' south of a 2" iron pipe found. Wilcoxen 8-30-87 called stone with guard stake. Wilcoxen 9-29-93 called RR spike with cut 'x' set at surface. Excavated by Kiste 10-18-93 and stone found 6' down. Harrison set over stone. Retied 9-26-1999 by Wilcoxen. Retied 2-21-2004 by Kiste. Reset due to construction on 5-28-09 and retied on 10-01-09 by Wilcoxen.

REF.	DISTANCE	DESCRIPTION
1.	25.27'	PK nail N PwP #184-155 4" up
2.	111.92'	Mag nail w/brass washer W PwP #52-195 A 15" up
3.	173.26'	SE corner of aluminum on building 9200 Zionsville Rd
4.	116.47'	NE corner of aluminum on building 9200 Zionsville Rd
5.	88.23'	Mag nail w/brass washer S PwP no # 30" up
6.	54.62'	PK nail S PwP #10-155 30" up